


Existing Bridge Typical Section

OLD SULPHUR SPRINGS ROAD (ROAD S-326)
BRIDGE OVER I-85

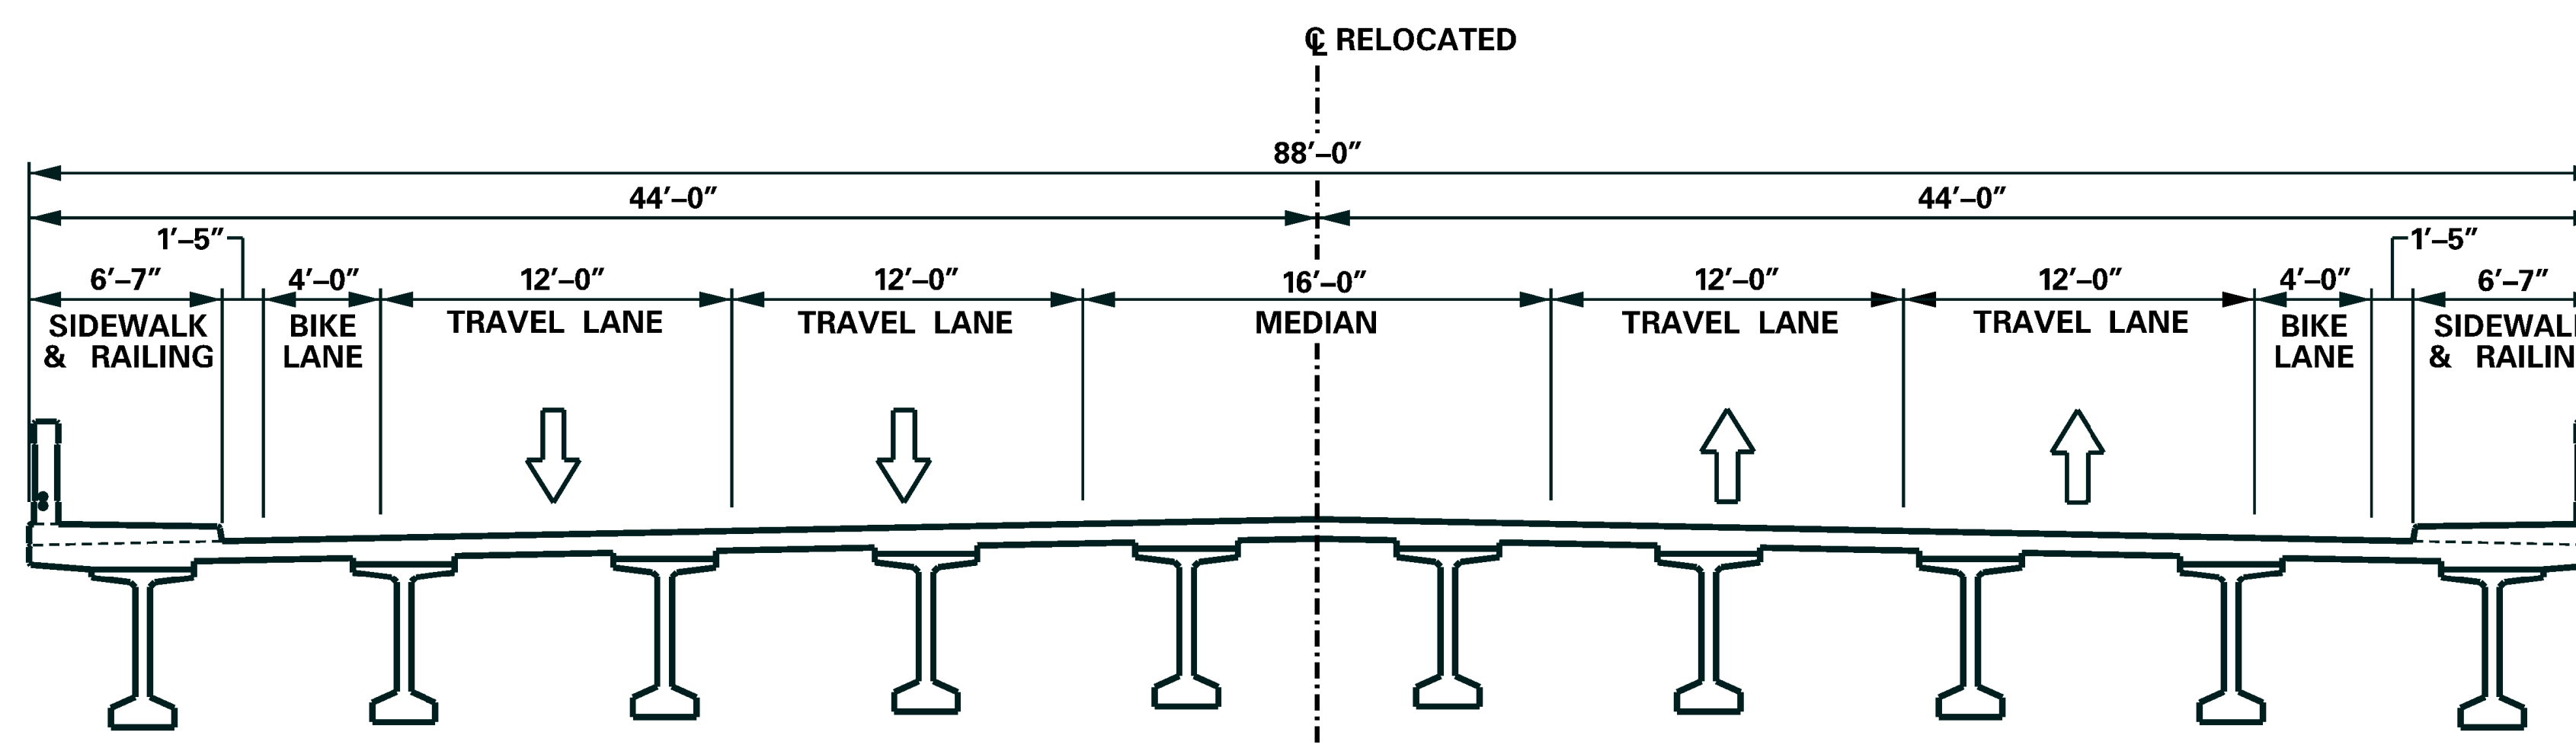

Proposed Bridge Typical Section

OLD SULPHUR SPRINGS ROAD (ROAD S-326)
RELOCATED BRIDGE OVER I-85



Public Information Meeting
February 9, 2012

Prepared By:



PRELIMINARY
SUBJECT TO CHANGE